


CORTE E-F
Esc. 1/100

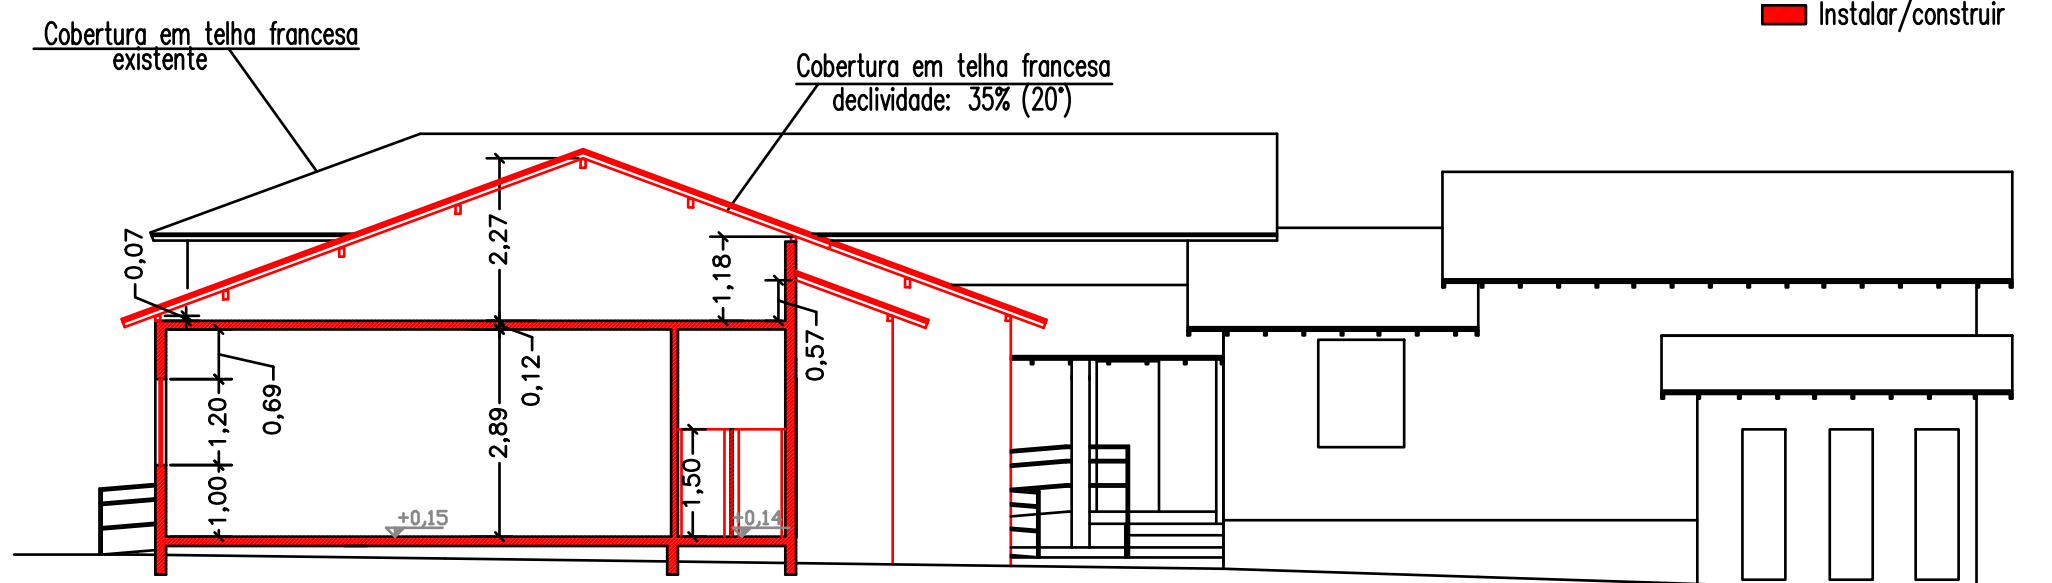

Retirar/demolir
Instalar/construir

CORTE G-H
Esc. 1/100